

STATE OF NORTH CAROLINA
COUNTY OF _____

I, _____, Review Officer of _____ County,
certify that the map or plat to which this certification is
affixed meets all statutory requirements for recording.

REVIEW OFFICER _____

DATE: _____

STEEP HILL INVESTMENTS, LLC
DB. 3749, PG. 578
TAG: 06G06003B

JAMES LARRY BARBOUR
PATRICIA B. BARBOUR
DB. 1432, PG. 187
TAG: 06G06006D

JAMES LARRY BARBOUR
PATRICIA B. BARBOUR
DB. 4540, PG. 882
TAG: 06G05031J

**PRELIMINARY
FOR REVIEW ONLY**

JAMES LARRY BARBOUR
PATRICIA B. BARBOUR
DB. 1432, PG. 187
TAG: 06G05021

AREA BY COORDINATE COMPUTATION

120 60 0 120 240


GRAPHIC SCALE

OWNER:
CARRIAGE CREEK, LLC.
PO BOX 133
CLAYTON, NC 27520
DB. 3202, PG. 496
TAG: 06E02017C

MAJOR S/D FOR:

CARRIAGE CREEK S/D
PHASE 5 SHEET 1 OF 3

TOWNSHIP	CLEVELAND	COUNTY	JOHNSTON	STATE	NC
SURVEYED BY	LCJ	DRAWN BY	LCJ		
DATE	10/27/15	SCALE	1"=120'	DRAWING NO.	10-0056

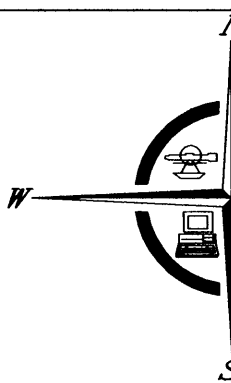

SOUTHWIND SURVEYING, PLLC




LAND SURVEYING
LAND PLANNING
FIRM NUMBER: L-1381

201 GLEN ROAD
GARNER, N.C. 27529
919-773-0183
919-934-4556 (FAX)

STATE OF NORTH CAROLINA _____ COUNTY _____
I, _____, Surveyor, certify that this plat was drawn
under my supervision from an actual survey made under my supervision (deed
description recorded in Book _____, page _____, etc.) (other); that
the boundaries not surveyed are clearly indicated as drawn from information
found in Book _____, Page _____; that the ratio of precision as
calculated is 1: _____; that this plat was prepared in accordance
with G.S. 47-30 as amended.
Witness my original signature, registration number and seal this _____ day
of _____ A.D., 20____.

Land Surveyor _____ Reg. # _____

STATE OF NORTH CAROLINA _____ COUNTY _____
Filed for Registration at _____ M.
_____ 20____ in the
Register of Deeds Office
Recorded in Book _____ Page _____
REGISTER OF DEEDS _____ BY _____

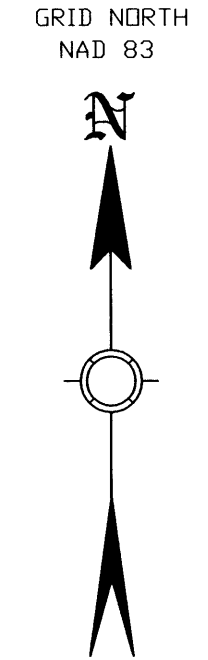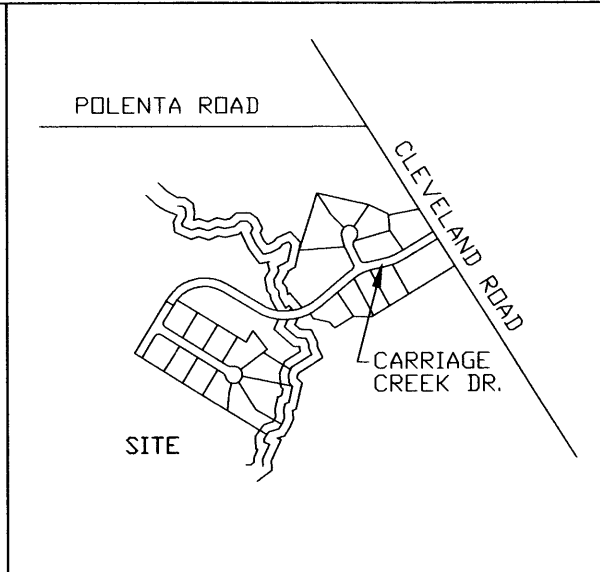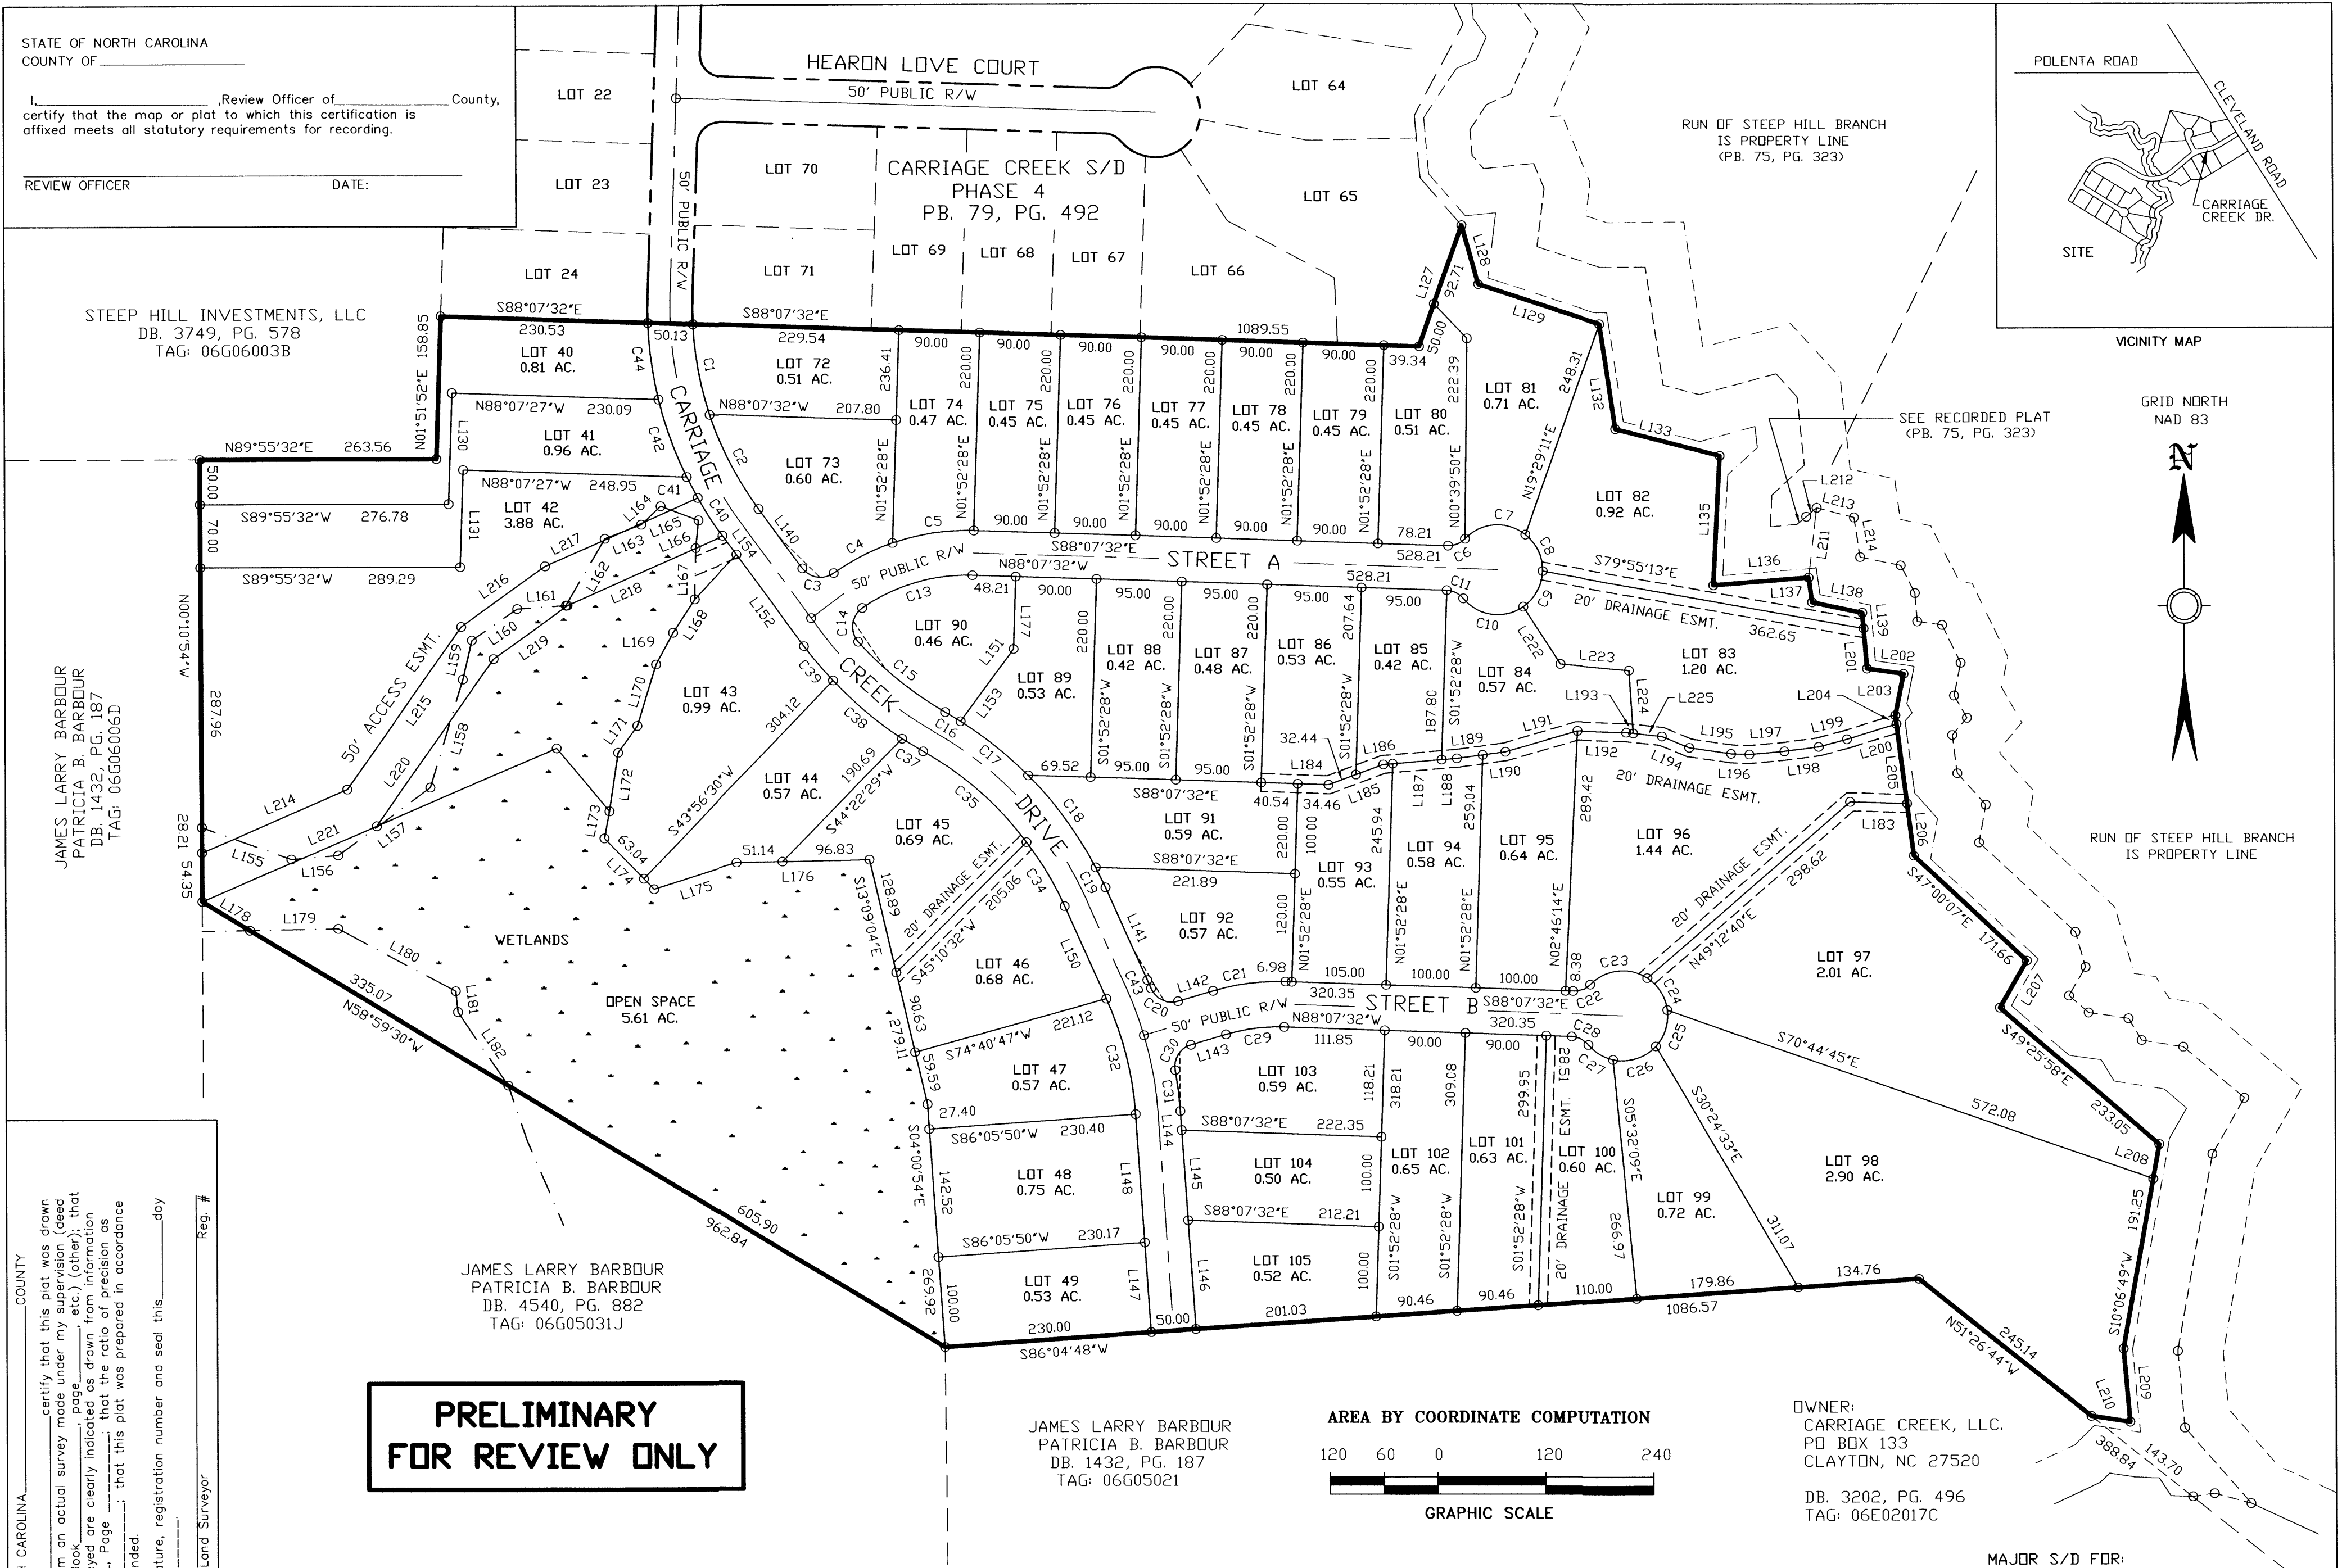

GRID NORTH
NAD 83
RUN OF STEEP HILL BRANCH
IS PROPERTY LINE
(P.B. 75, PG. 323)

RUN OF STEEP HILL BRANCH
IS PROPERTY LINE